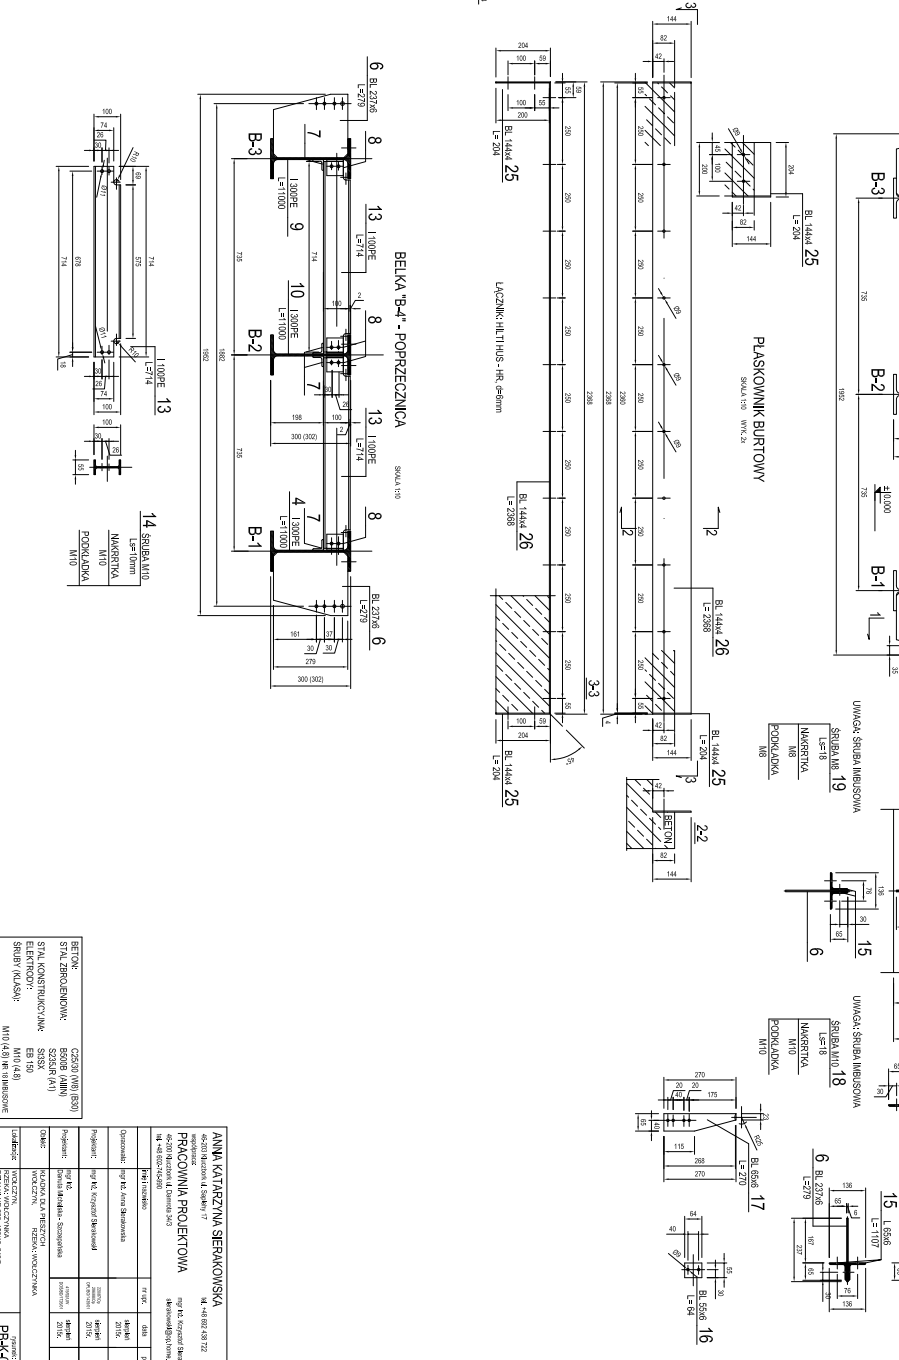
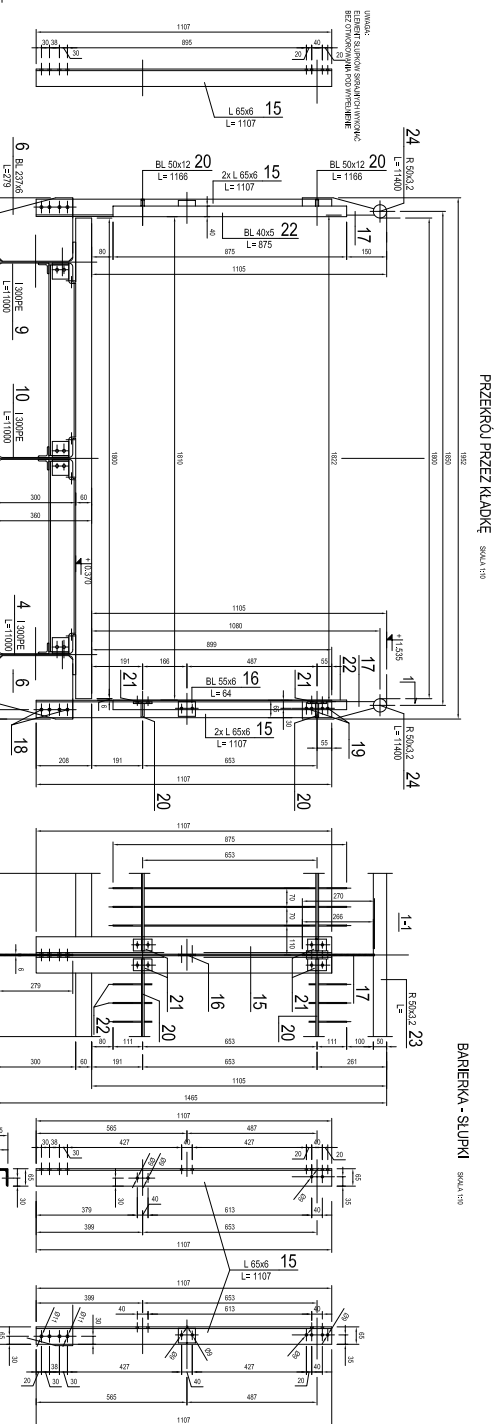


BARIERKA - SLUPKI SKALA 1:10

[illegible]